


SHERATON MUSIC CITY NASHVILLE, TN

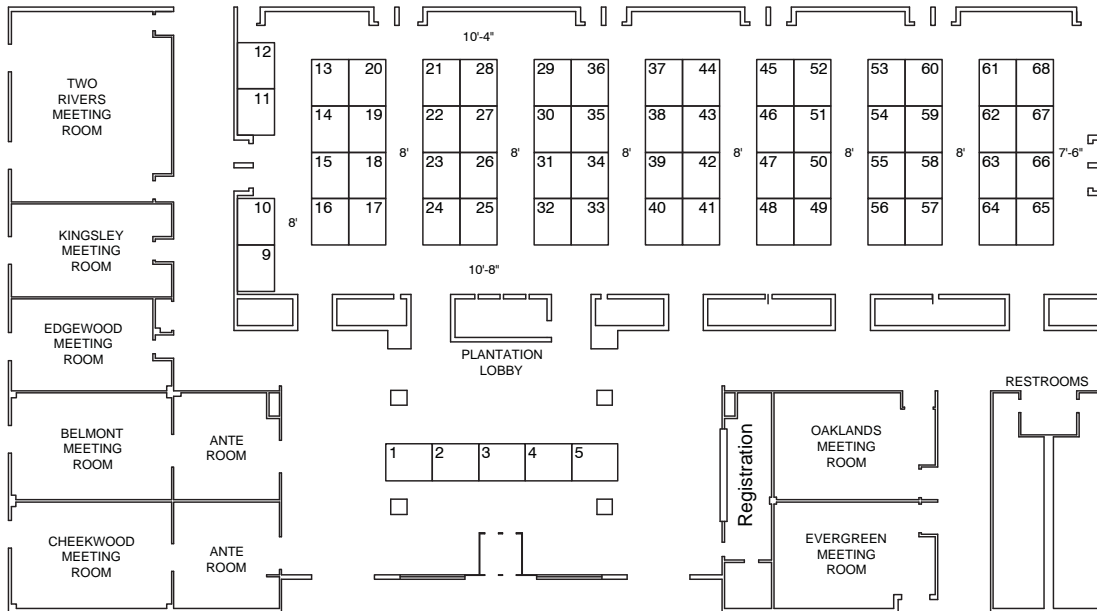

Show Acronym or Name:
NAUMD Convention

Show Date:
April 30 - May 2, 2017

Facility Name:
Sheraton Music City Hotel

Facility City, State:
Nashville, TN

Show Room Location:
Heritage Ballroom & Plantation Lobby

Room Legend

Inventory as of 02/10/2017

Dimension 8'x10'	Size 80	Qty 65	SqFt 5,200
Totals:			65 5,200

Account Executive:
Nick Stammler

Show Number:
05-09618-17

Drawn By:
Herman Bottoms

File Name:
9618-5-17.r4

Revised Date:
2/10/2017 9:04 AM

Drawing Scale:
1/32" = 1'-0"

Notes:
Every effort has been made to ensure the accuracy of all information contained on this floor plan. However, no warranty, either expressed or implied, is made with respect to this floor plan. If the location of building columns, utilities or other architectural components of the facility is a consideration in the construction of an exhibit, it is the sole responsibility of the exhibitor to physically inspect the facility to verify all dimensions and locations.

